




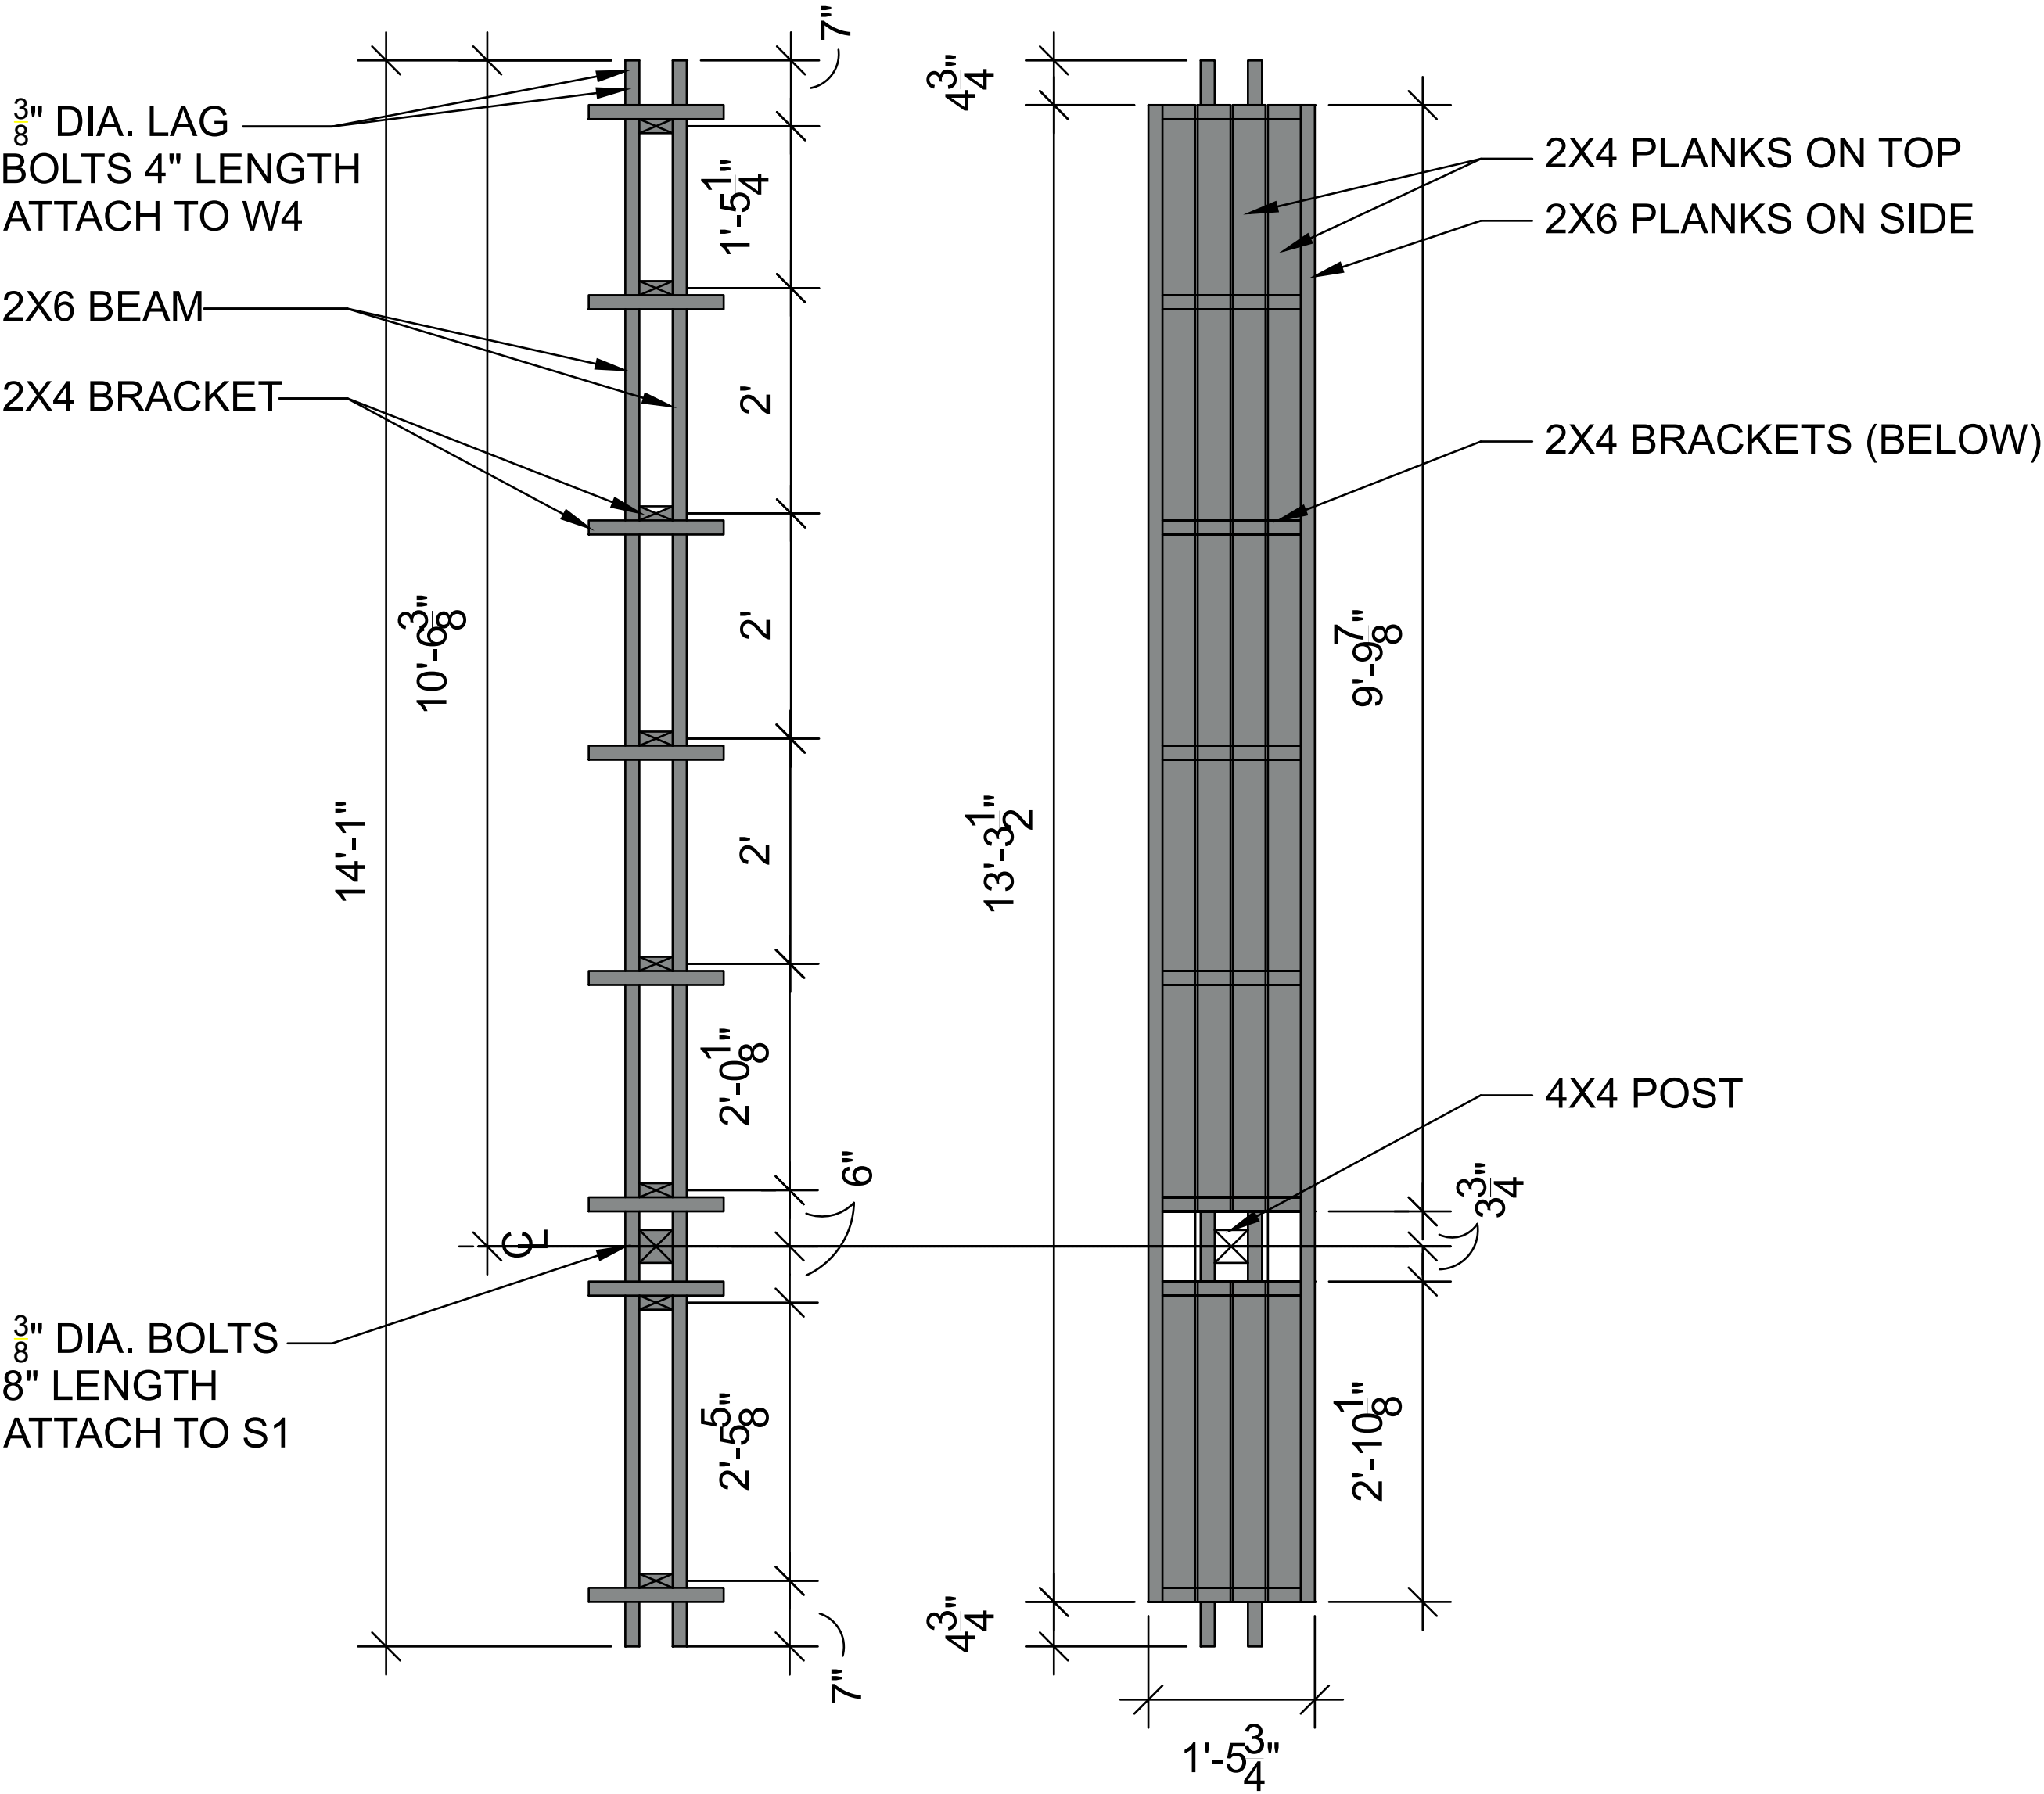

TOP VIEW TOP VIEW WITH PLANKS

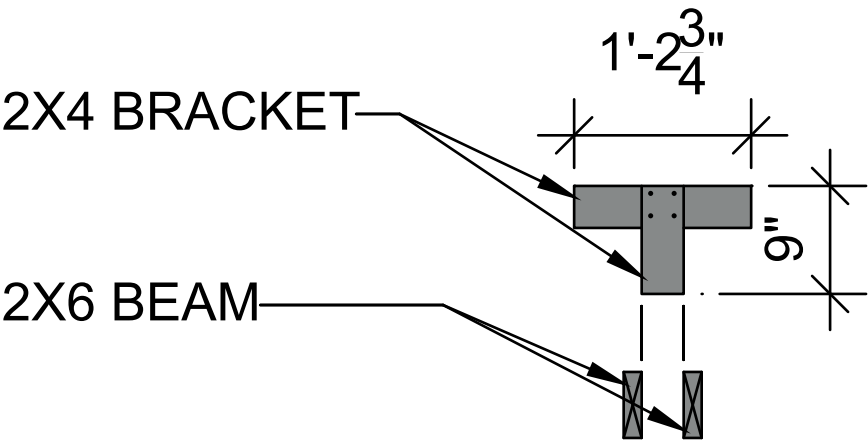

SUPPORT BRACKET DETAIL

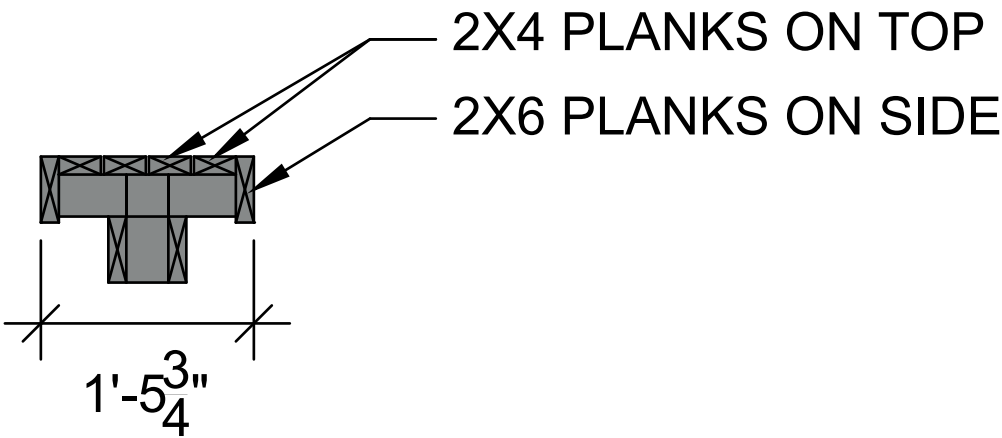

SIDE VIEW

TAKE-OFF SCHEDULE		
UNIT	LENGTH	NUMBER
2X4	9"	8
	1'-2 3/4"	8
	2'-10 1/8"	2
	9'-9 7/8"	2
	13'-3 1/2"	2
2X6	13'3 1/2"	2
	14'-1"	2