


3/8" DIA. LAG BOLTS 4" LENGTH ATTACH TO W4

3/8" DIA. LAG BOLTS 3" LENGTH ATTACH TO W7

1x4 SLATS


2x6 ROOF JOISTS

ADDITIONAL 2X6 AT EXTERIOR EDGE OF PANEL TO ALLOW SHEATHING OVERLAP

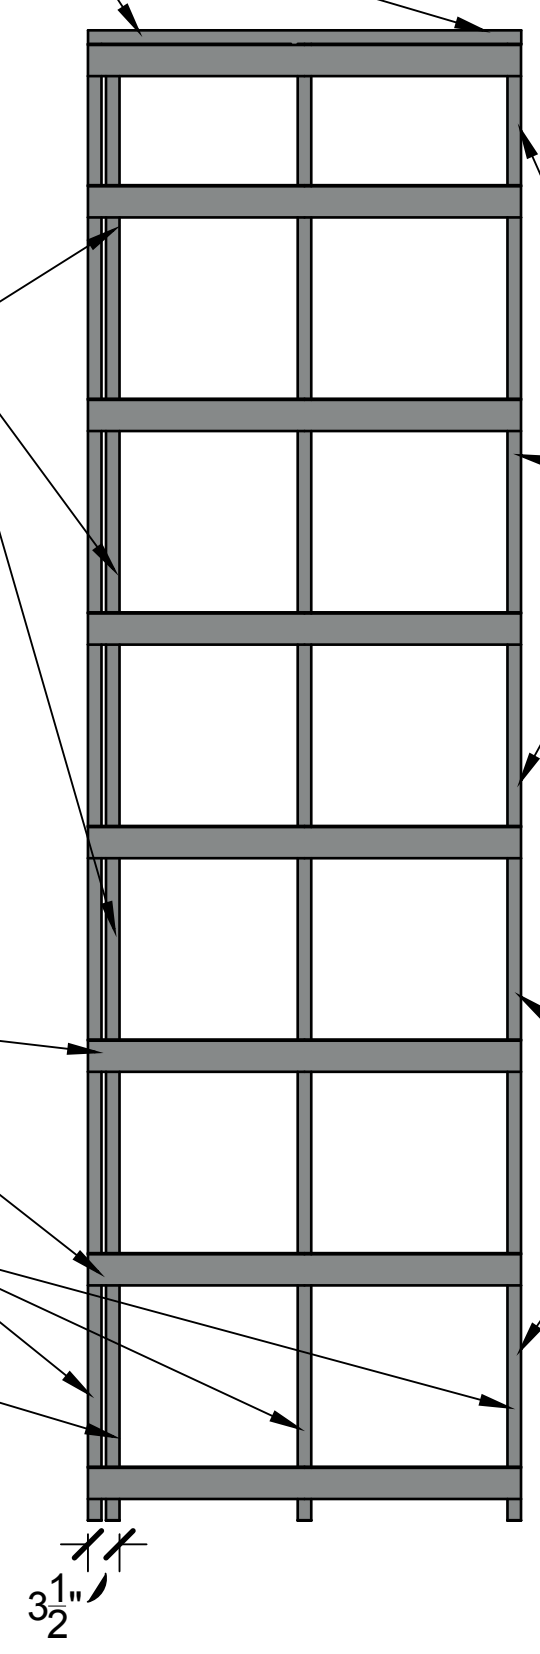


1" DIA. BOLTS 4" LENGTH ATTACH TO RF5

1" DIA. BOLTS 4" LENGTH ATTACH TO RF5

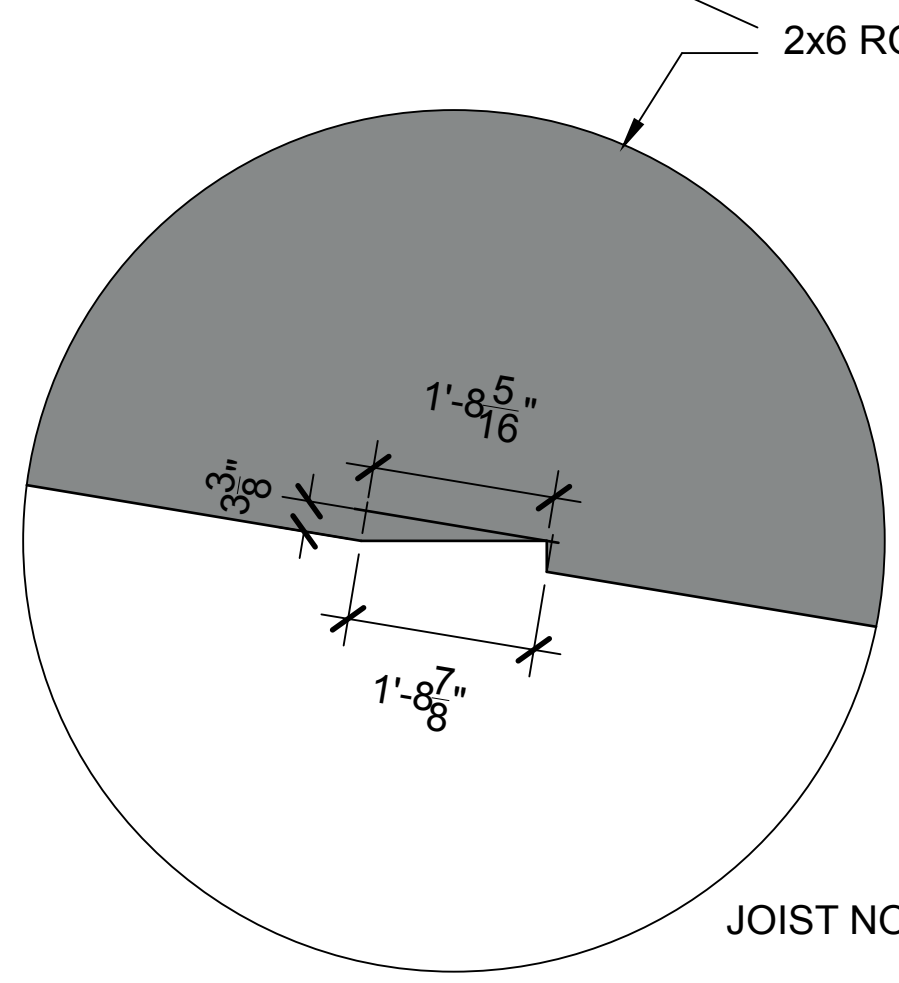

JOIST NOTCH DETAIL

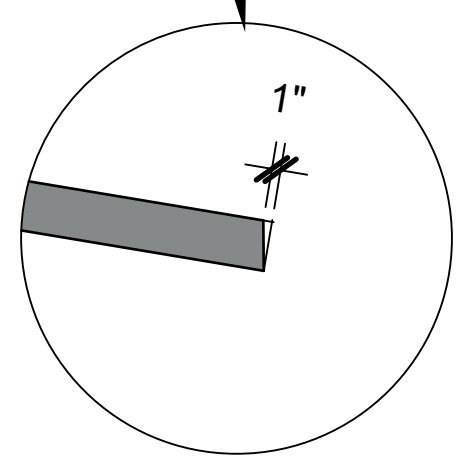

JOIST END ANGLE DETAIL

TAKE-OFF SCHEDULE		
UNIT	LENGTH	NUMBER
2x8	4'-0"	2
2X6	13'-9 15/16"	8
1X4	4'-0"	16